


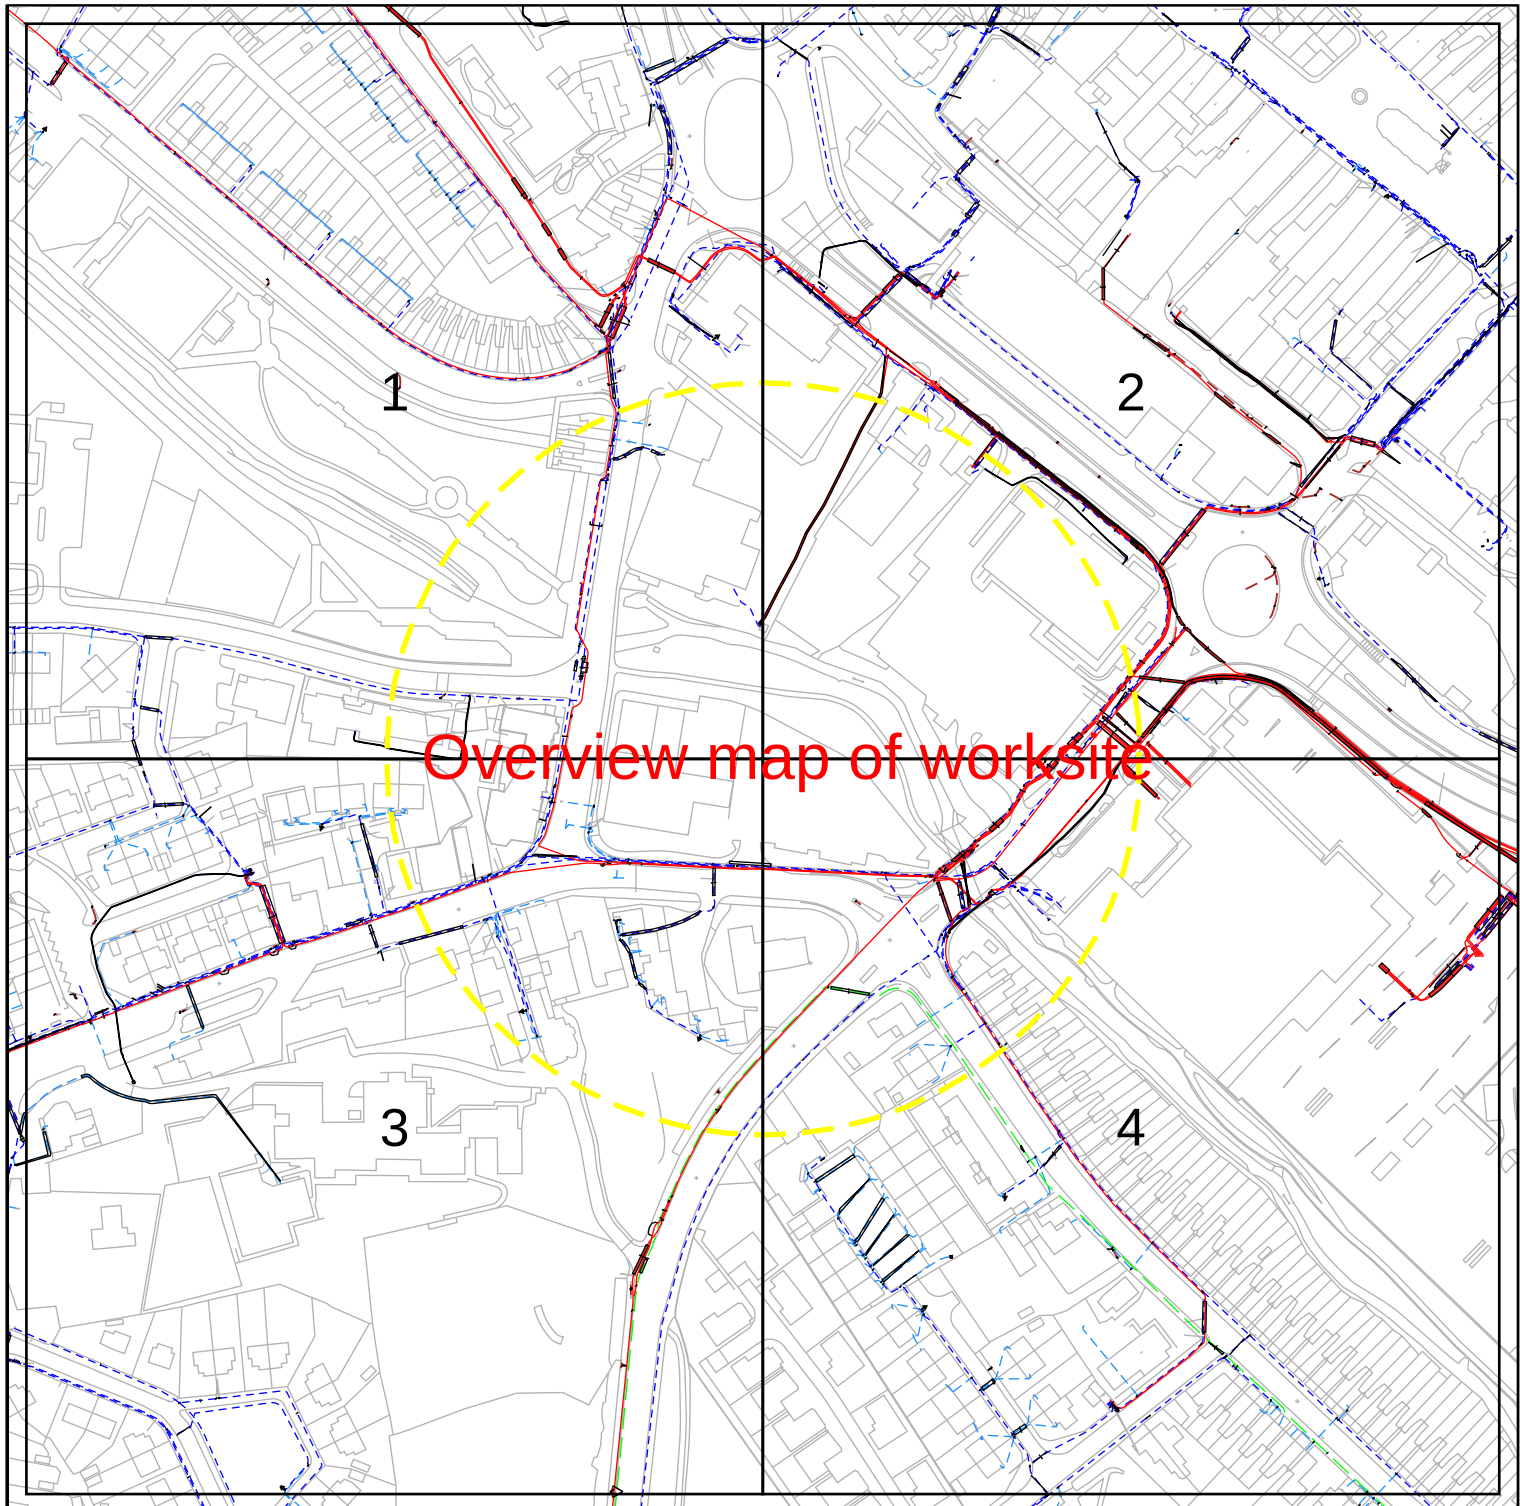

nationalgrid Electricity Distribution

Contact Us

Mapping Enquiries:

All areas 0121 623 9780

General Enquiries:

All areas 0800 096 3080

Date Requested: 02/07/2025

Job Reference: 37840826

Site Location: 384655 345749

Requested by: Miss Chloe

Langford

Your Scheme/Reference: Utilities
Blackfriars Road

Link Box
●

Site Location
Line/Area
| | |

Overhead Line

PL
Service
LV
HV (11kV)
HV (33kV)
HV (66kV)
HV (132kV)

Underground Cable

National Grid Telecoms

— S — S —
Private Cables

— E —
PME Earth

— E —
Underground Earth

Pilot Cables

— P — P —

○ **Pole Mounted Transformer**

□ **Ground Mounted Transformer**

PDF designed for A4 colour print only with no page scaling

IMPORTANT NOTICES


- This information is given as a guide only and its accuracy cannot be guaranteed. Services or recent additions to the network may not be shown.
- Cables, overhead lines & substations owned by other electricity network owners or private companies may be present and may not be shown.
- You should always verify exact locations of cables using a cable locator and by careful use of hand tools in accordance with HSE guidance note HSG47.
- When working within 10m of any overhead electric line you should follow the requirements of HSE Guidance Note GS6.
- For further advice on working near our electricity cables or lines, call our General Enquiries number.
- Advice should be sought from the National Grid Electricity Distribution General Enquiries team for any work that is to take place in proximity to 132kV underground cables and 132kV overhead lines.

Report damage immediately – KEEP EVERYONE AWAY FROM THE AREA: 0800 6783 105

Crown Copyright © All Rights Reserved. Ordnance Survey Licence numbers: 100022432

NGED Copyright: This copy has been made by or with the authority of National Grid Electricity Distribution (NGED) pursuant to Section 47 of the Copyright Designs and Patents Act 1988 unless that Act provides a relevant exception to copyright the copy must not be copied without the prior permission of the copyright owner.

Scale: 1:2563 (When plotted at A4)

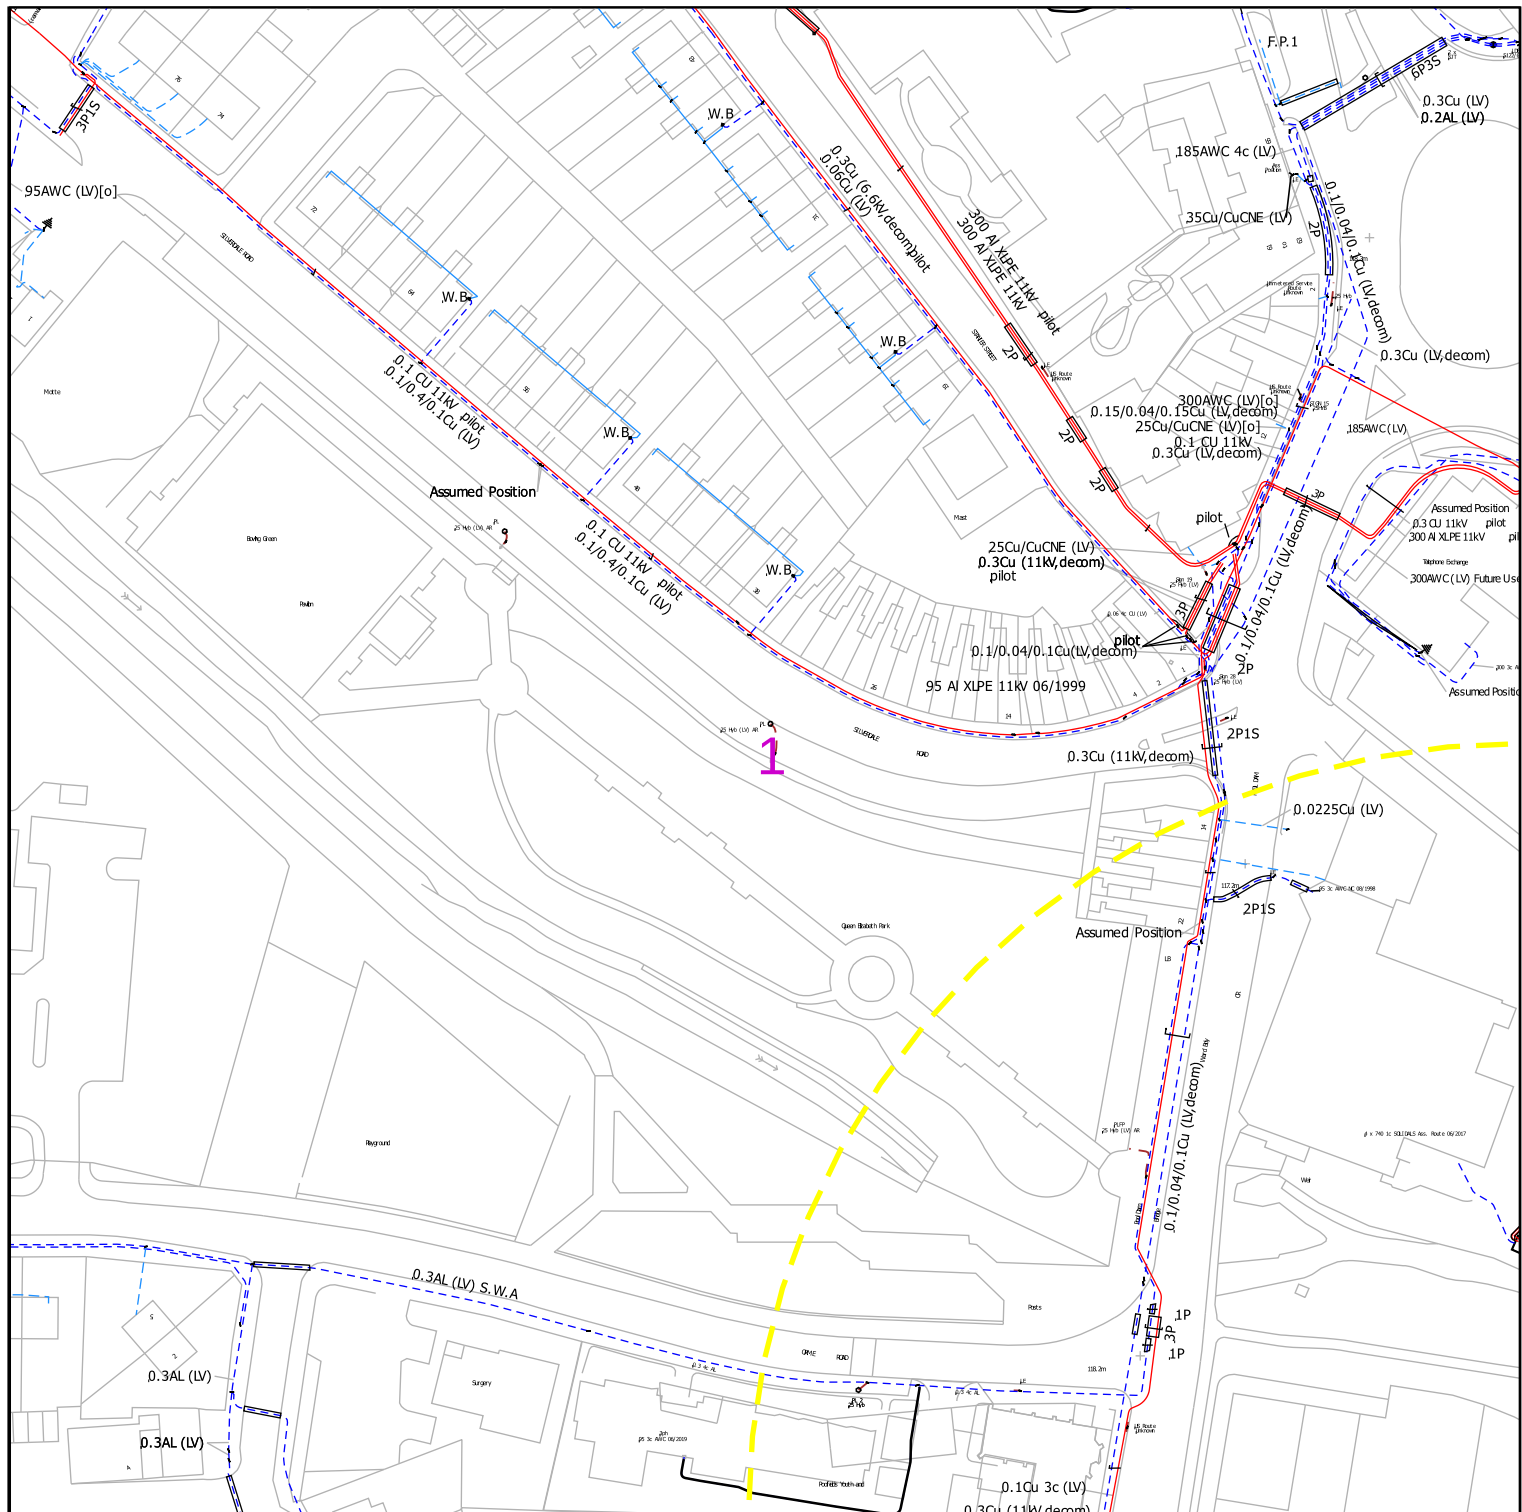

nationalgrid Electricity Distribution

Contact Us

Mapping Enquiries:

All areas 0121 623 9780

General Enquiries:

All areas 0800 096 3080

Date Requested: 02/07/2025

Job Reference: 37840826

Site Location: 384655 345749

Requested by: Miss Chloe

Langford

Your Scheme/Reference: Utilities
Blackfriars Road

0 100 m

Link Box



Site Location Line/Area



Overhead Line





Underground Cable



National Grid Telecoms



Private Cables

  

Pilot Cables



Pole Mounted Transformer



Ground Mounted Transformer



PDF designed for A4 colour print only with no page scaling

IMPORTANT NOTICES


- This information is given as a guide only and its accuracy cannot be guaranteed. Services or recent additions to the network may not be shown.
- Cables, overhead lines & substations owned by other electricity network owners or private companies may be present and may not be shown.
- You should always verify exact locations of cables using a cable locator and by careful use of hand tools in accordance with HSE guidance note HSG47.
- When working within 10m of any overhead electric line you should follow the requirements of HSE Guidance Note GS6.
- For further advice on working near our electricity cables or lines, call our General Enquiries number.
- Advice should be sought from the National Grid Electricity Distribution General Enquiries team for any work that is to take place in proximity to 132kV underground cables and 132kV overhead lines.


Report damage immediately – KEEP EVERYONE AWAY FROM THE AREA: 0800 6783 105

Crown Copyright © All Rights Reserved. Ordnance Survey Licence numbers: 100022432

NGED Copyright: This copy has been made by or with the authority of National Grid Electricity Distribution (NGED) pursuant to Section 47 of the Copyright Designs and Patents Act 1988 unless that Act provides a relevant exception to copyright the copy must not be copied without the prior permission of the copyright owner.

Scale: 1:1250 (When plotted at A4)

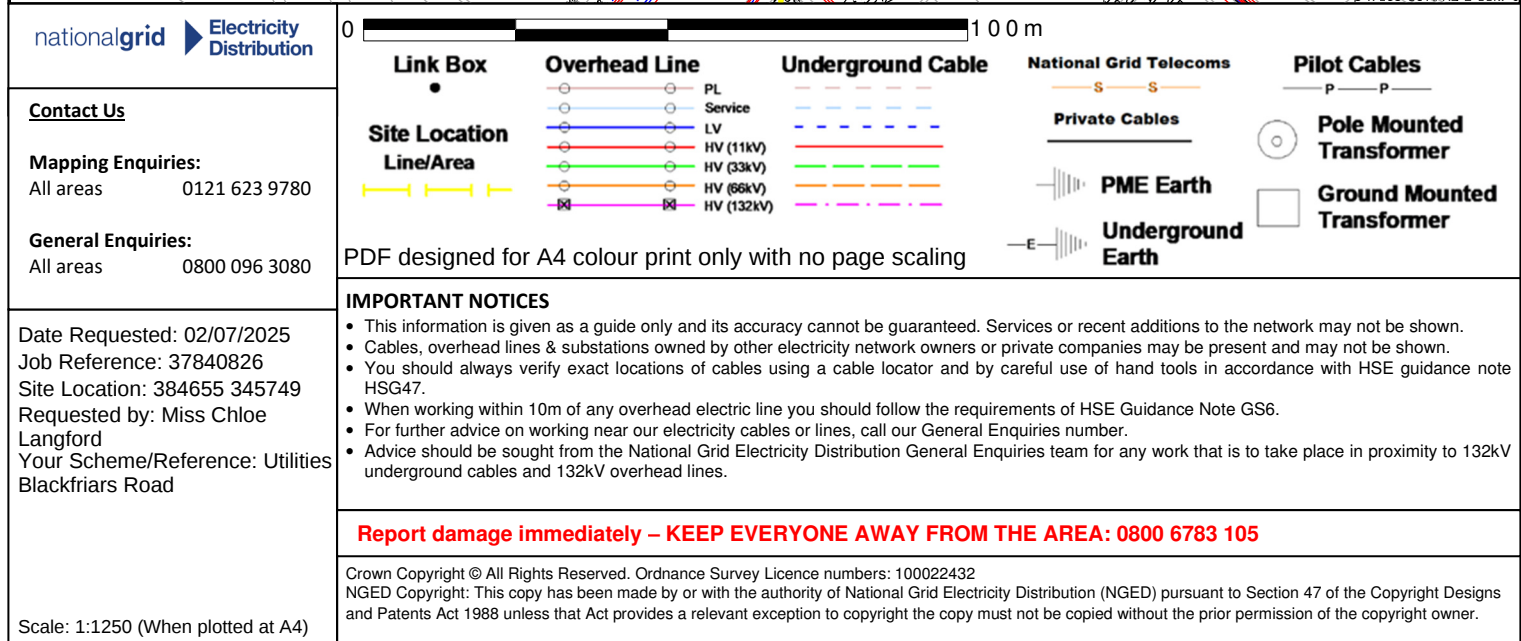

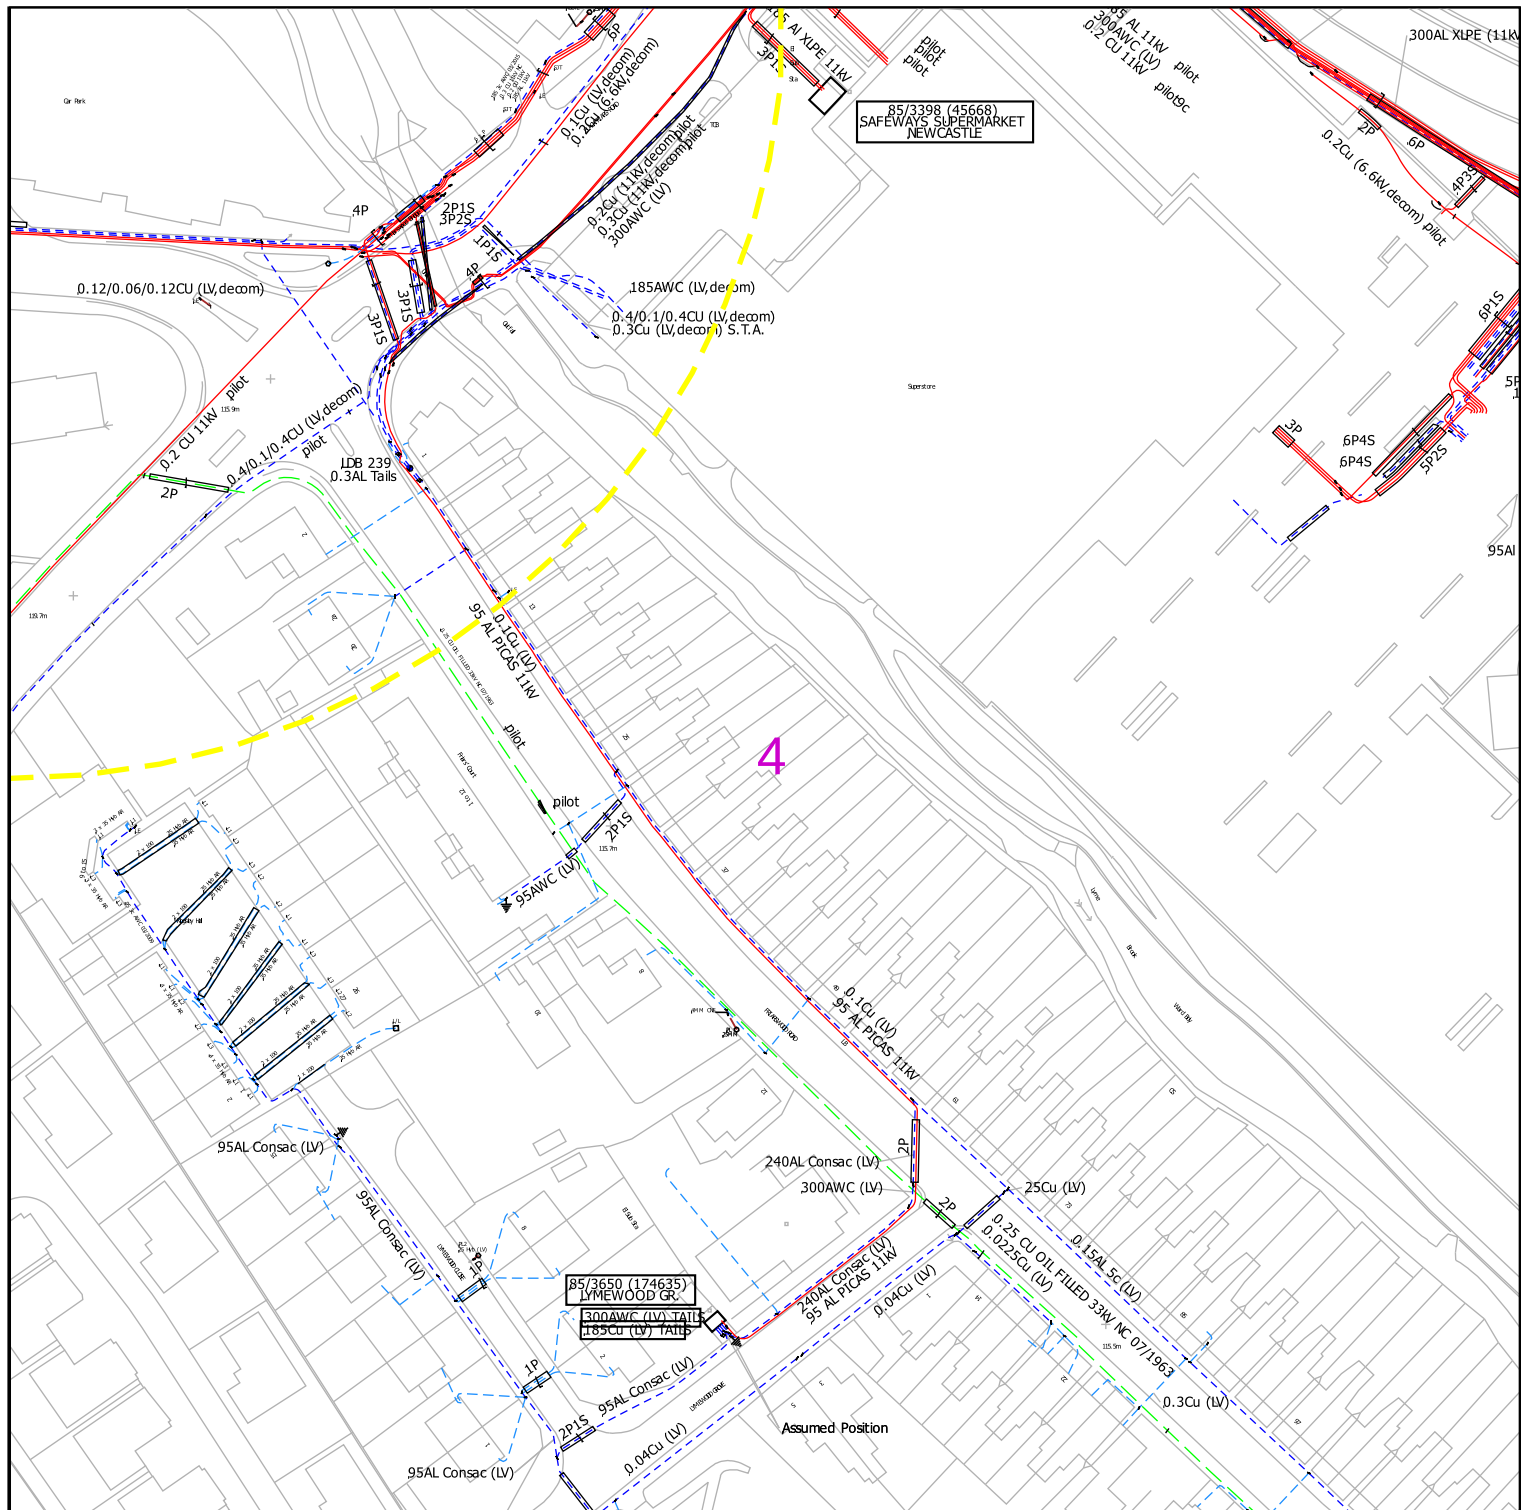

nationalgrid Electricity Distribution

Contact Us


Mapping Enquiries:

All areas 0121 623 9780

General Enquiries:

All areas 0800 096 3080

0 100 m

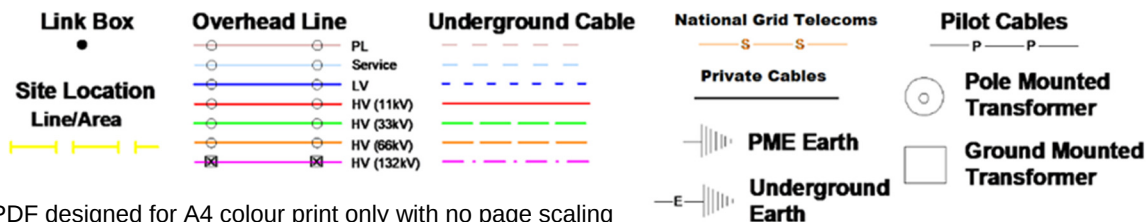

PDF designed for A4 colour print only with no page scaling

IMPORTANT NOTICES

- This information is given as a guide only and its accuracy cannot be guaranteed. Services or recent additions to the network may not be shown.
- Cables, overhead lines & substations owned by other electricity network owners or private companies may be present and may not be shown.
- You should always verify exact locations of cables using a cable locator and by careful use of hand tools in accordance with HSE guidance note HSG47.
- When working within 10m of any overhead electric line you should follow the requirements of HSE Guidance Note GS6.
- For further advice on working near our electricity cables or lines, call our General Enquiries number.
- Advice should be sought from the National Grid Electricity Distribution General Enquiries team for any work that is to take place in proximity to 132kV underground cables and 132kV overhead lines.

Report damage immediately – KEEP EVERYONE AWAY FROM THE AREA: 0800 6783 105

Crown Copyright © All Rights Reserved. Ordnance Survey Licence numbers: 100022432
 NGED Copyright: This copy has been made by or with the authority of National Grid Electricity Distribution (NGED) pursuant to Section 47 of the Copyright Designs and Patents Act 1988 unless that Act provides a relevant exception to copyright the copy must not be copied without the prior permission of the copyright owner.

Date Requested: 02/07/2025
 Job Reference: 37840826
 Site Location: 384655 345749
 Requested by: Miss Chloe Langford
 Your Scheme/Reference: Utilities Blackfriars Road

Scale: 1:1250 (When plotted at A4)